

Näijere Huus
 Jubiläumsausstellung
 5. - 28. August 2011
 Raumzuteilung


Obergeschoss

A
 B
 C
 D

— fixierte Wände


- - - - - 120 x 199 (bewegliche Elemente)

M. 1:100

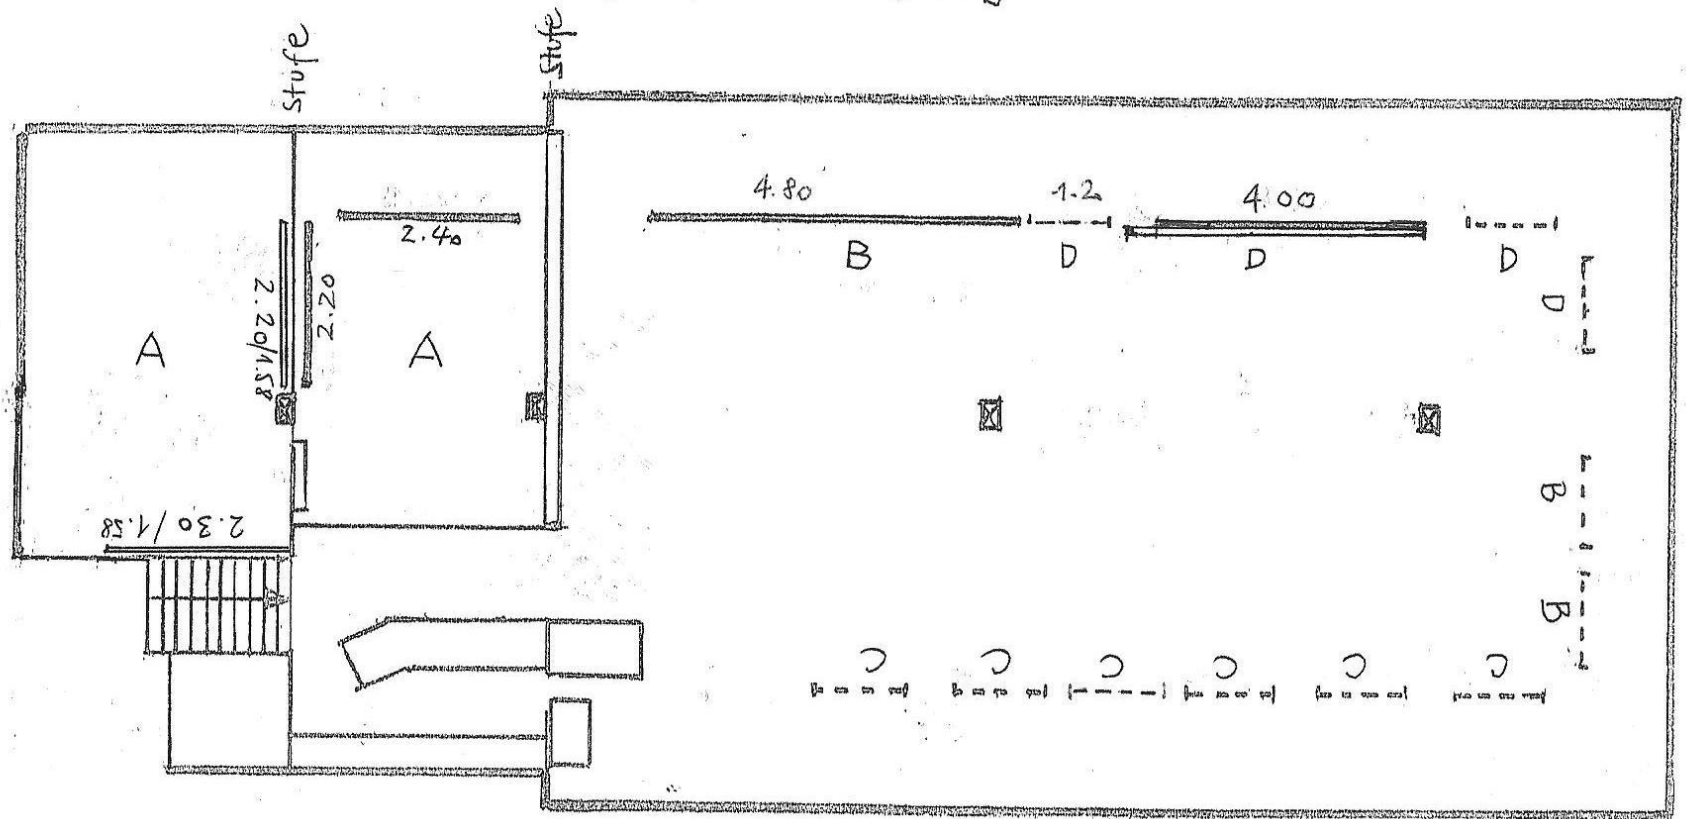

Näijere Huus
Zwischengeschoss

M. 1 : 100

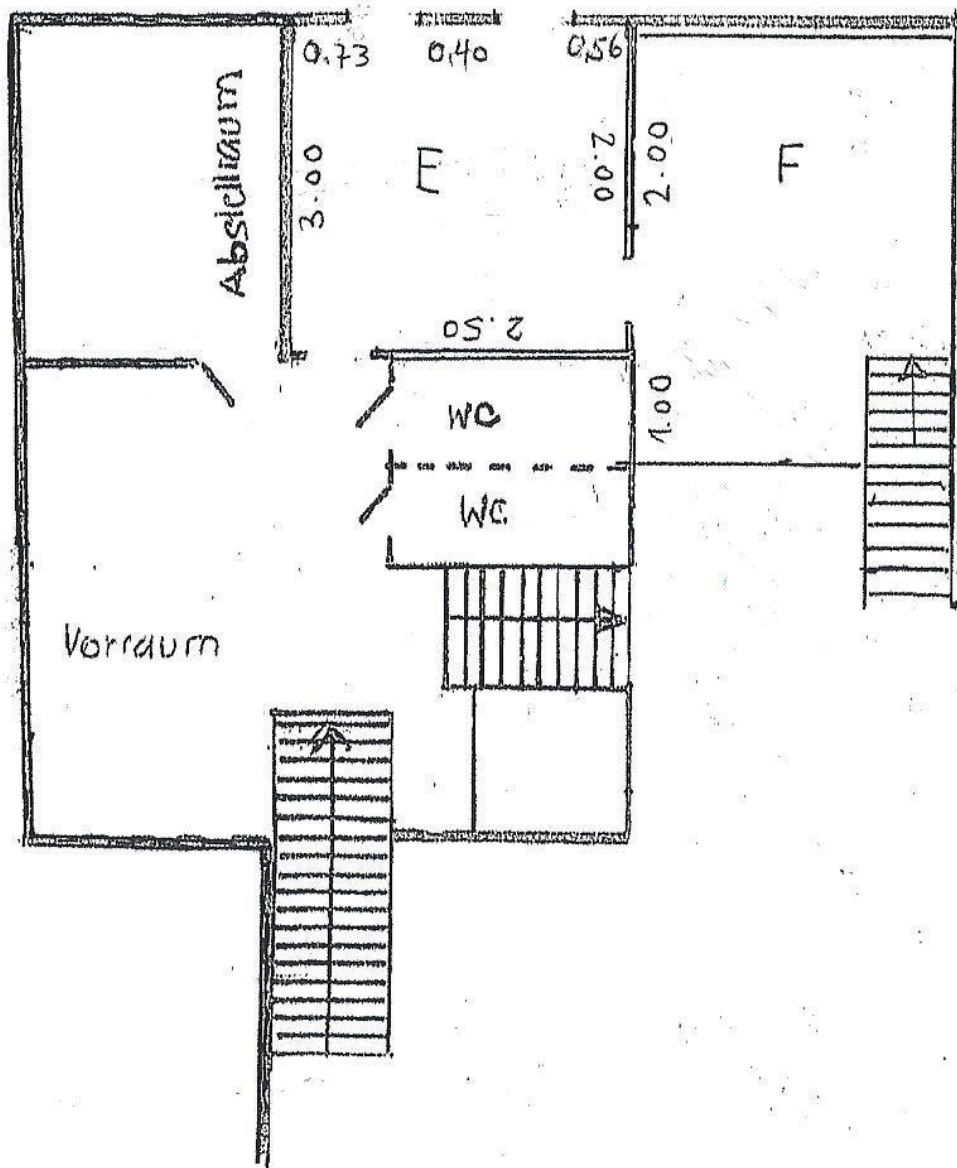

Näijere Huus
Erdgeschoss
M. 1 : 100

F
G
H

Garten H

